

VERSION	AMENDMENT	AUTHORISED BY	DATE

**DRAFT**  
ALL AREAS AND DIMENSIONS  
ARE SUBJECT TO FINAL SURVEY  
AND WAPC APPROVAL

**PRELIMINARY ONLY  
UNLODGED VERSION  
SUBJECT TO  
LANDGATE AUDIT**  
This version is  
- Current as at 23/11/2015  
- Subject to change without notice  
- Not intended for design use,  
a LANDGATE APPROVED copy  
should be obtained for such purposes.

TYPE	FREEHOLD	S.S.A.	YES
PURPOSE	SUBDIVISION		
PLAN OF	LOTS 1031-1047, 9008 AND ROADS		
FORMER TENURE	LOT ??? ON DP ?????? C.T. ???-???		
LOCAL AUTHORITY	CITY OF ARMADALE		
LOCALITY	PIARA WATERS		
D.O.L. FILE			
FIELD RECORD	???????		

**SURVEYOR'S CERTIFICATE - REG 54**  
I, ?????????????????  
hereby certify that this plan is accurate and is a correct  
representation of the -  
(a) \*survey, and/or  
(b) \*calculations from measurements recorded in the field records,  
[\* delete if inapplicable]  
undertaken for the purposes of this plan and that it  
complies with the relevant written law(s) in relation to  
which it is lodged.

LICENSED SURVEYOR	DATE	
LODGED		
DATE	FEE PAID	ASSESS No.

I.S.C.	EXAMINED	DATE
--------	----------	------



WESTERN AUSTRALIAN PLANNING COMMISSION  
FILE 151698  
Delegated under S. 16 P&D Act 2005

**IN ORDER FOR DEALINGS**  
SUBJECT TO  
FOR INSPECTOR OF PLANS AND SURVEYS


APPROVED REG26A (4)  
INSPECTOR OF PLANS AND SURVEYS  
(S. 18 Licensed Surveyors Act 1909)



**DEPOSITED PLAN**  
**408100**  
SHEET 01 OF 02 SHEETS  
(PLUS SURVEY SHEET(S))  
VERSION 1

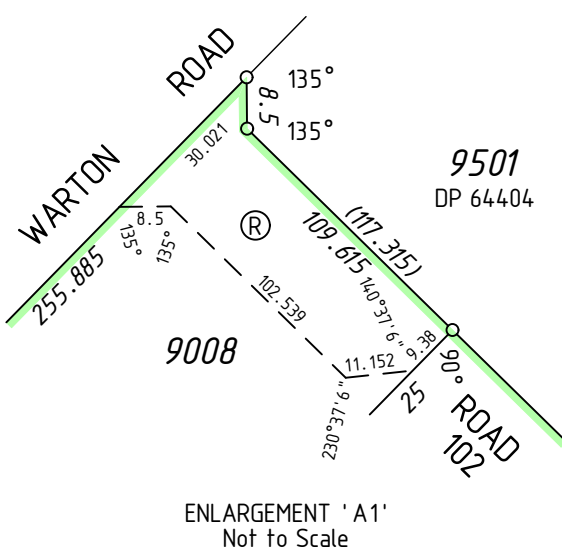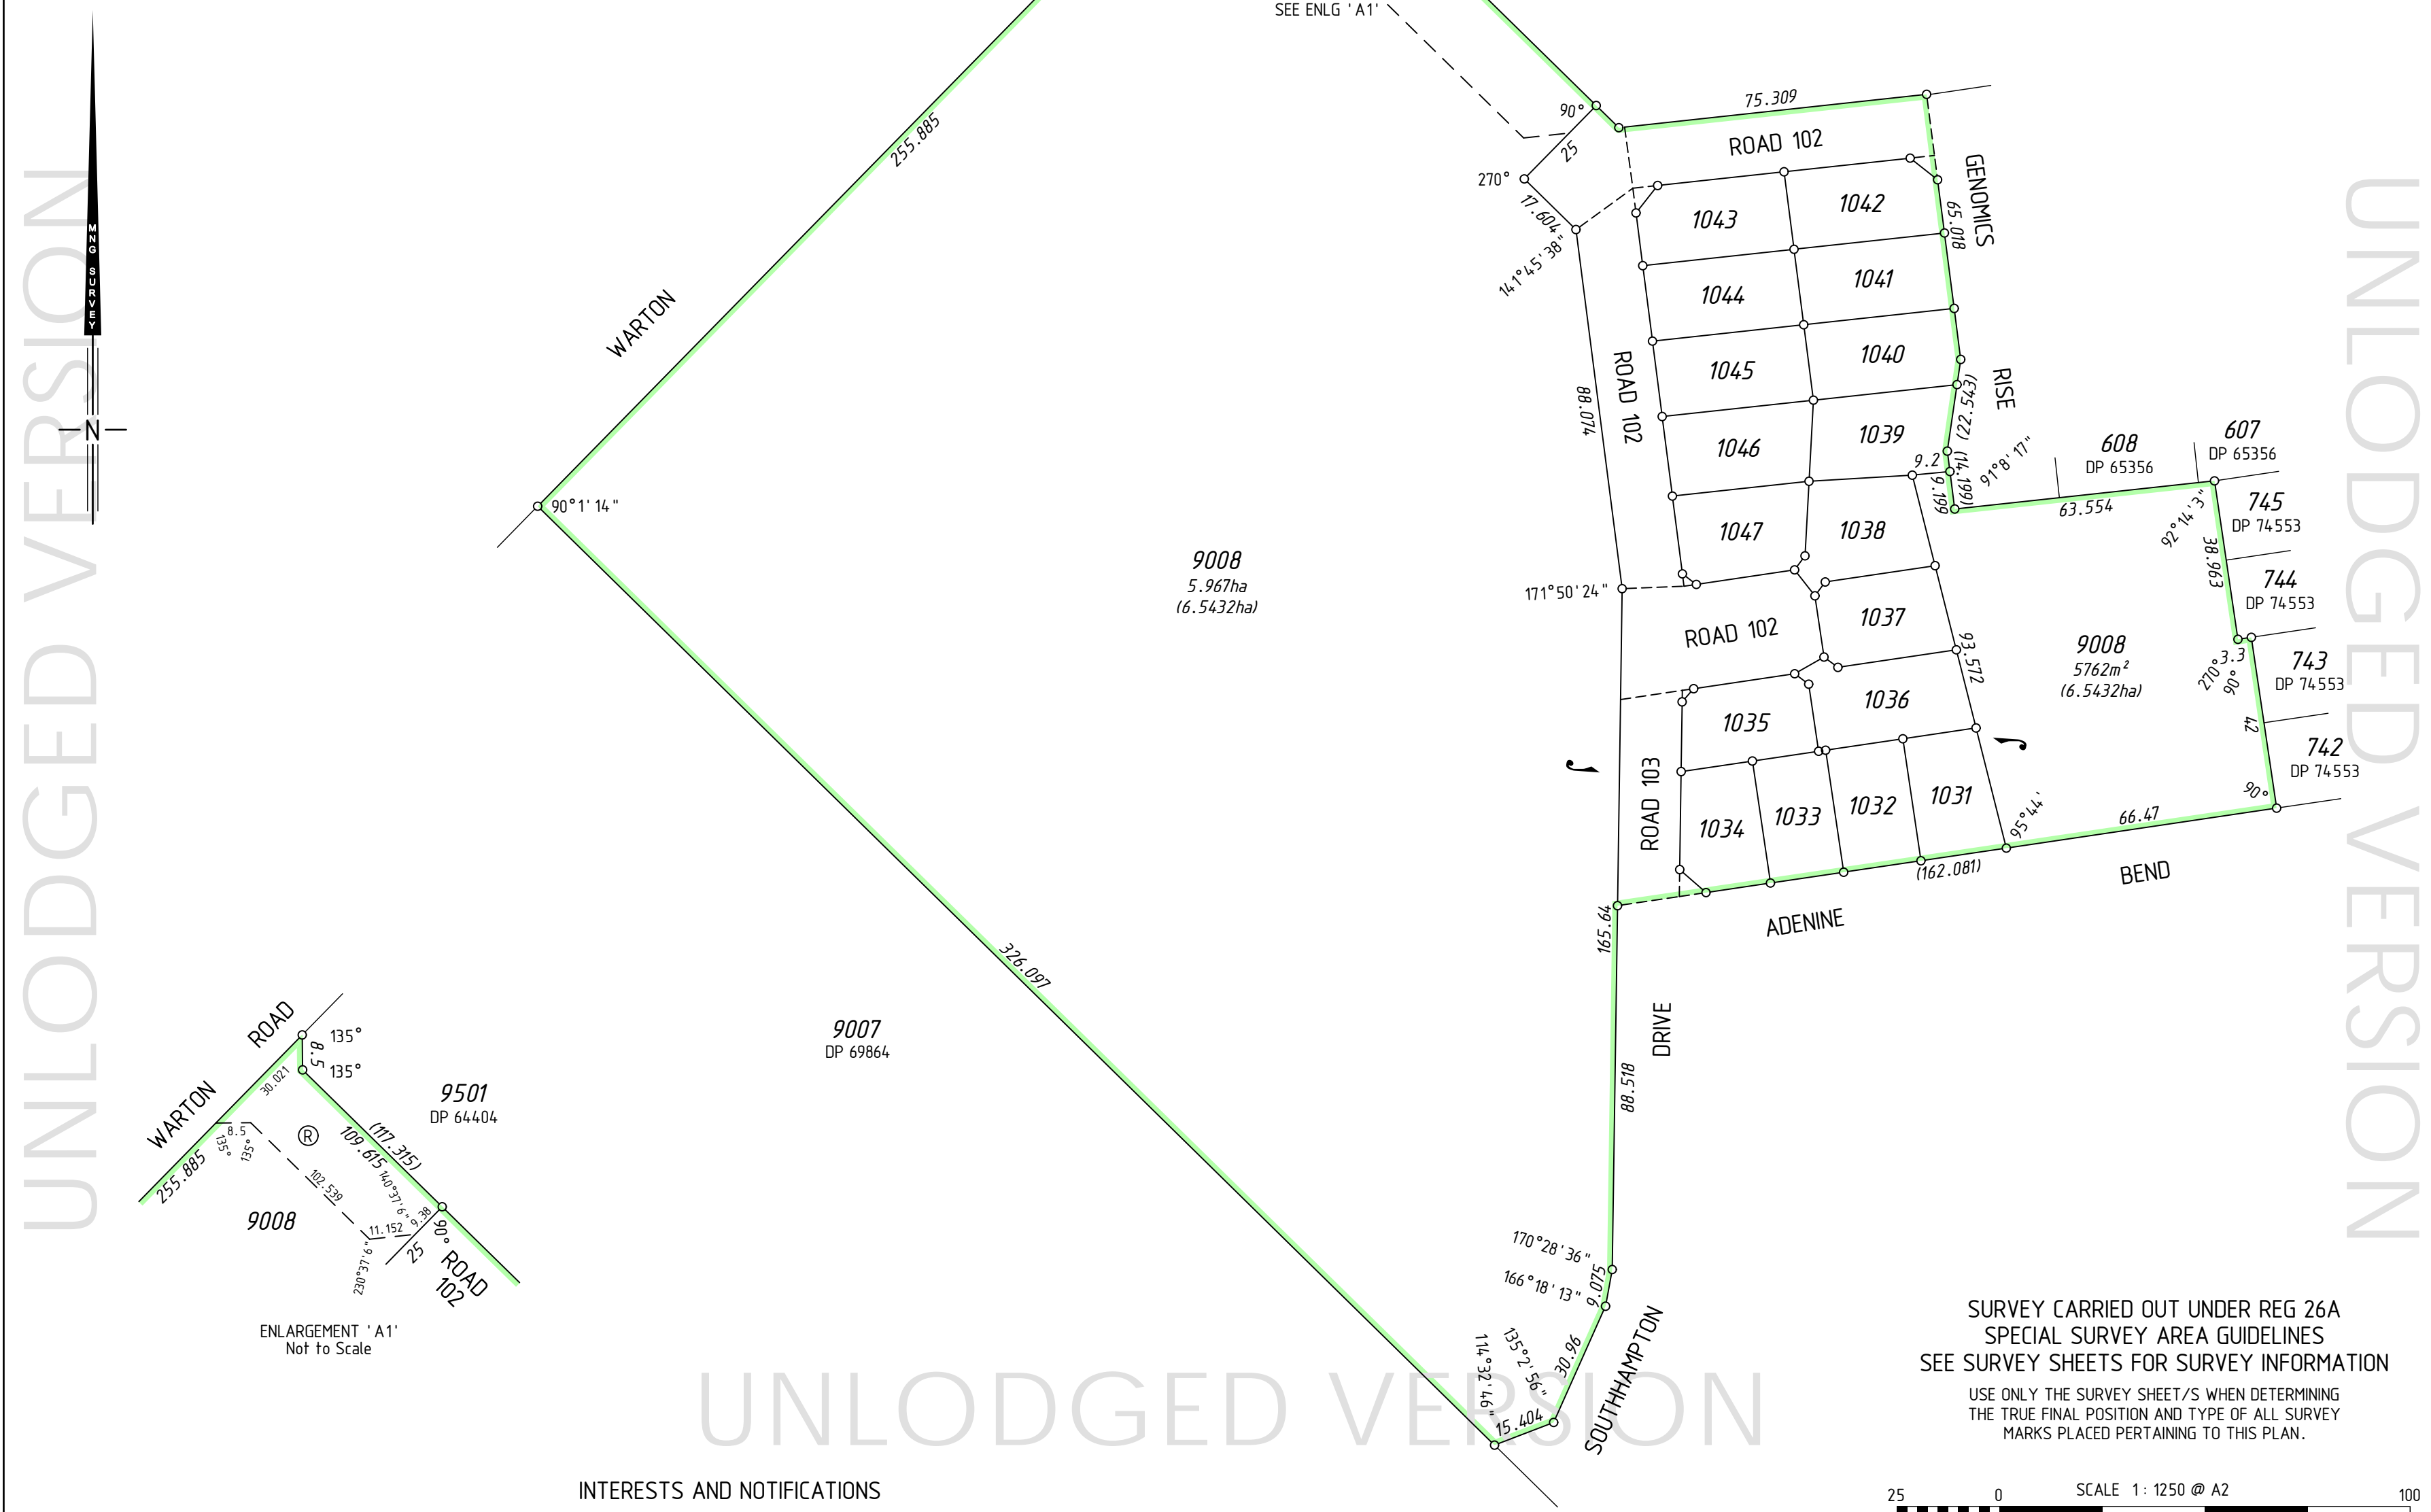

SURVEY CARRIED OUT UNDER REG 26A  
SPECIAL SURVEY AREA GUIDELINES  
SEE SURVEY SHEETS FOR SURVEY INFORMATION  
USE ONLY THE SURVEY SHEET/S WHEN DETERMINING  
THE TRUE FINAL POSITION AND TYPE OF ALL SURVEY  
MARKS PLACED PERTAINING TO THIS PLAN.

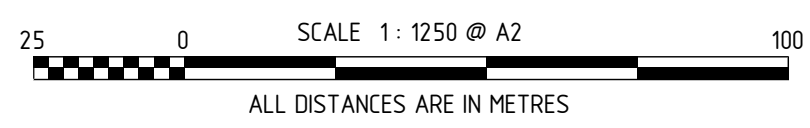

**INTERESTS AND NOTIFICATIONS**

SUBJECT	PURPOSE	STATUTORY REFERENCE	ORIGIN	LAND BURDENED	BENEFIT TO	COMMENTS
®	RIGHT OF CARRIAGEWAY	SEC 136C OF THE T.L.A.	DP 64404	LOT 9008	CITY OF ARMADALE	

**MNG**  
MC MULLEN NOLAN GROUP  
PO Box 3526, Success W.A. 6964  
Tel: (08) 6436 1599  
Fax: (08) 6436 1500  
Email: info@mngsurvey.com.au  
MNG Ref: 99298dp-016a - Stage 5 - DP408100#00.CSD

UNLODGED VERSION


UNLODGED VERSION

UNLODGED VERSION

**DRAFT**  
ALL AREAS AND DIMENSIONS  
ARE SUBJECT TO FINAL SURVEY  
AND WAPC APPROVAL

FOR HEADING SEE SHEET 1

FOR INTERESTS AND NOTIFICATIONS  
SEE SHEET 1

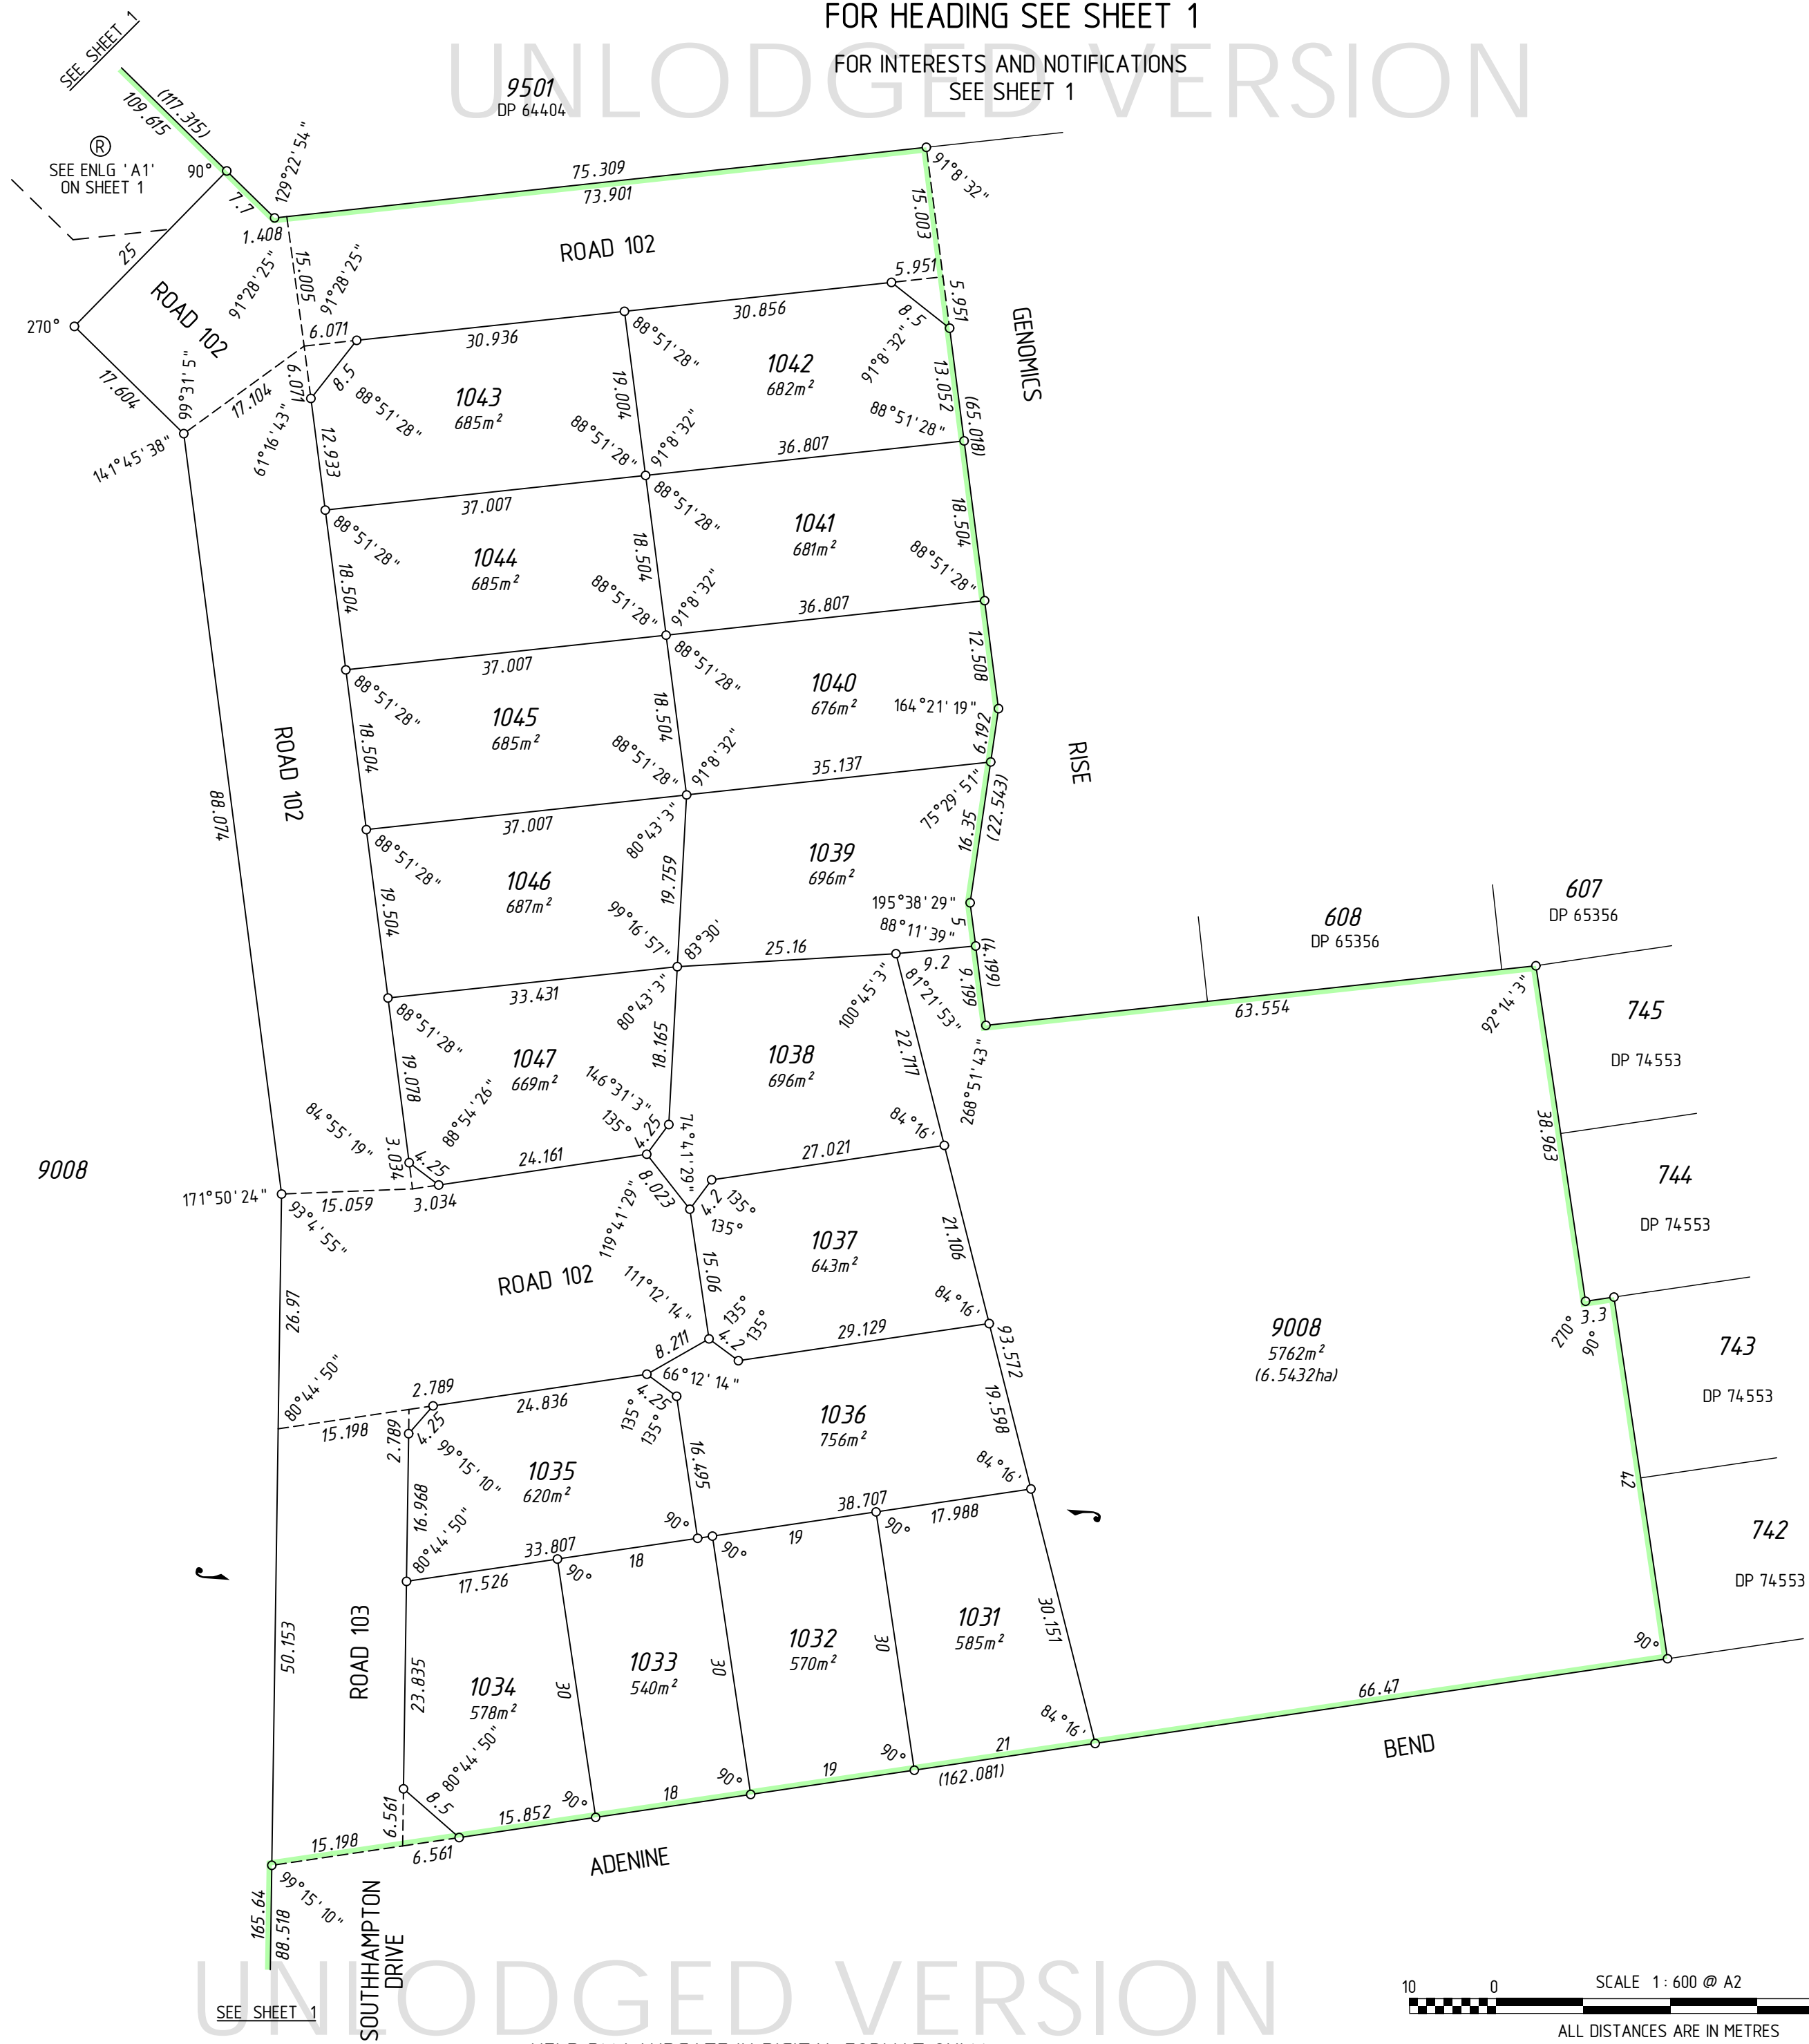

SURVEY CARRIED OUT UNDER REG 26A  
SPECIAL SURVEY AREA GUIDELINES  
SEE SURVEY SHEETS FOR SURVEY INFORMATION

USE ONLY THE SURVEY SHEET/S WHEN DETERMINING  
THE TRUE FINAL POSITION AND TYPE OF ALL SURVEY  
MARKS PLACED PERTAINING TO THIS PLAN.



MNG Ref : 99298dp-016a - Stage 5- DP408100#00.CSD

LICENSED SURVEYOR

DATE




DEPOSITED PLAN

**408100**

SHEET 02 OF 02 SHEETS  
VERSION 1

PRELIMINARY ONLY  
UNLODGED VERSION  
SUBJECT TO  
LANDGATE AUDIT

This version is  
- Current as at 23/11/2015  
- Subject to change without notice  
- Not intended for design use,  
a LANDGATE APPROVED copy  
should be obtained for such purposes.

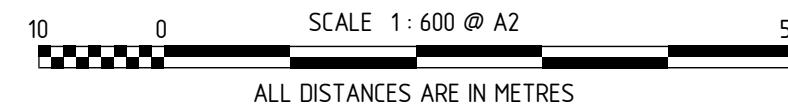

HELD BY LANDGATE IN DIGITAL FORMAT ONLY

FOR HEADING SEE SHEET 1

UNLODGED VERSION

PRELIMINARY ONLY  
UNLODGED VERSION  
SUBJECT TO  
LANDGATE AUDIT

This version is  
- Current as at 23/11/2015  
- Subject to change without notice  
- Not intended for design use,  
a LANDGATE APPROVED copy  
should be obtained for such purposes.

UNLODGED VERSION

UNLODGED VERSION

THIS SURVEY SHEET WILL BE  
REPLACED BY THE SURVEY DATA

UNLODGED VERSION

HELD BY LANDGATE IN DIGITAL FORMAT ONLY



MNG Ref: 99298dp-016a



GOVERNMENT OF  
WESTERN AUSTRALIA

Landgate

DEPOSITED PLAN  
**408 100**  
SURVEY SHEET